


KENYA ENERGY SECTOR RECOVERY PROJECT Request for Inspection: Lavington Substation




Nairobi

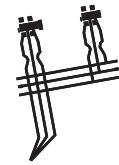


LAVINGTON 66/11 kV SUBSTATION
BUILT UNDER THE PROJECT

- OTHER KPLC SUBSTATIONS
- NAIROBI COUNTY BOUNDARY
- ROADS
- HOUSES/BUILDINGS
- ~ CREEK/STREAM
- LAVINGTON PROPERTY LOT LINES (APPROXIMATE)

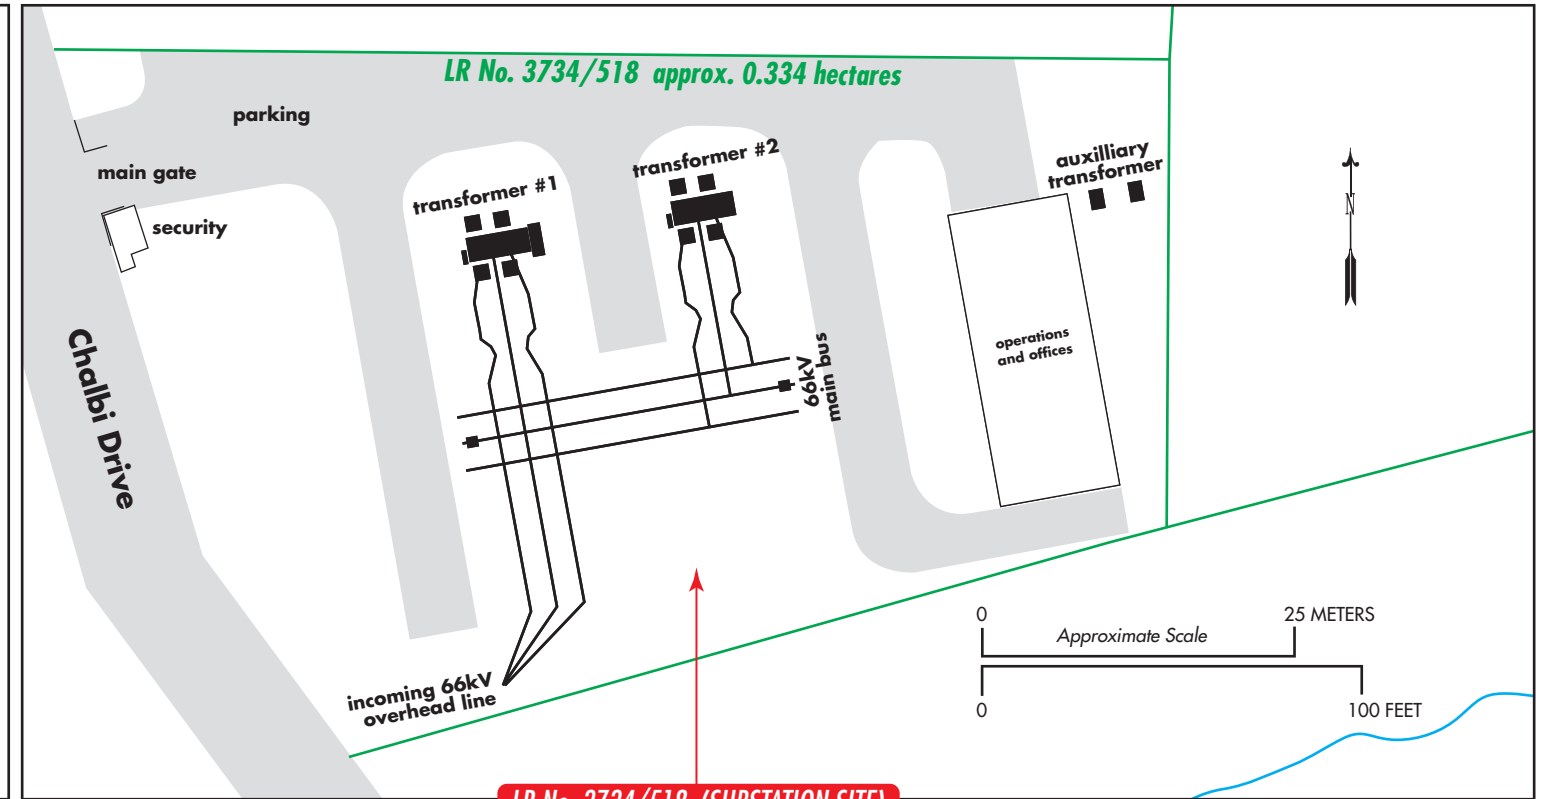

LR No. 3734/518 (SUBSTATION SITE)

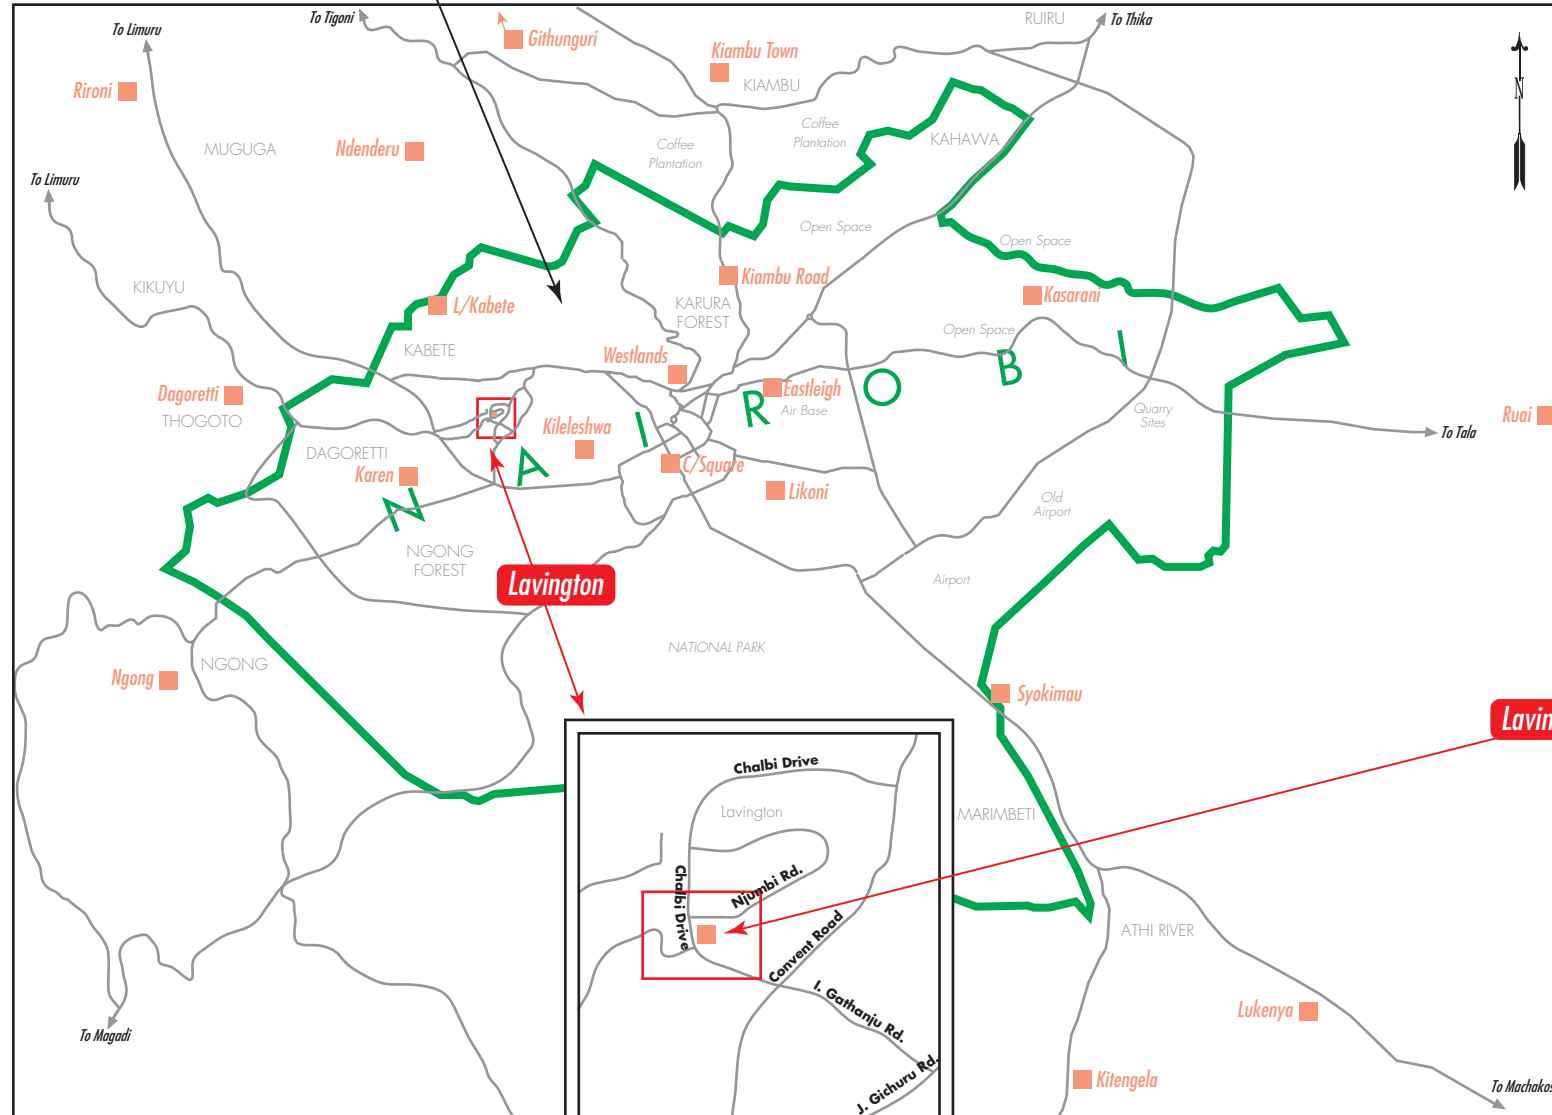

Lavington SS

